


FRANKLIN AVE NUJE

UNIVERSITY PARKS DRIVE

MARY STREET

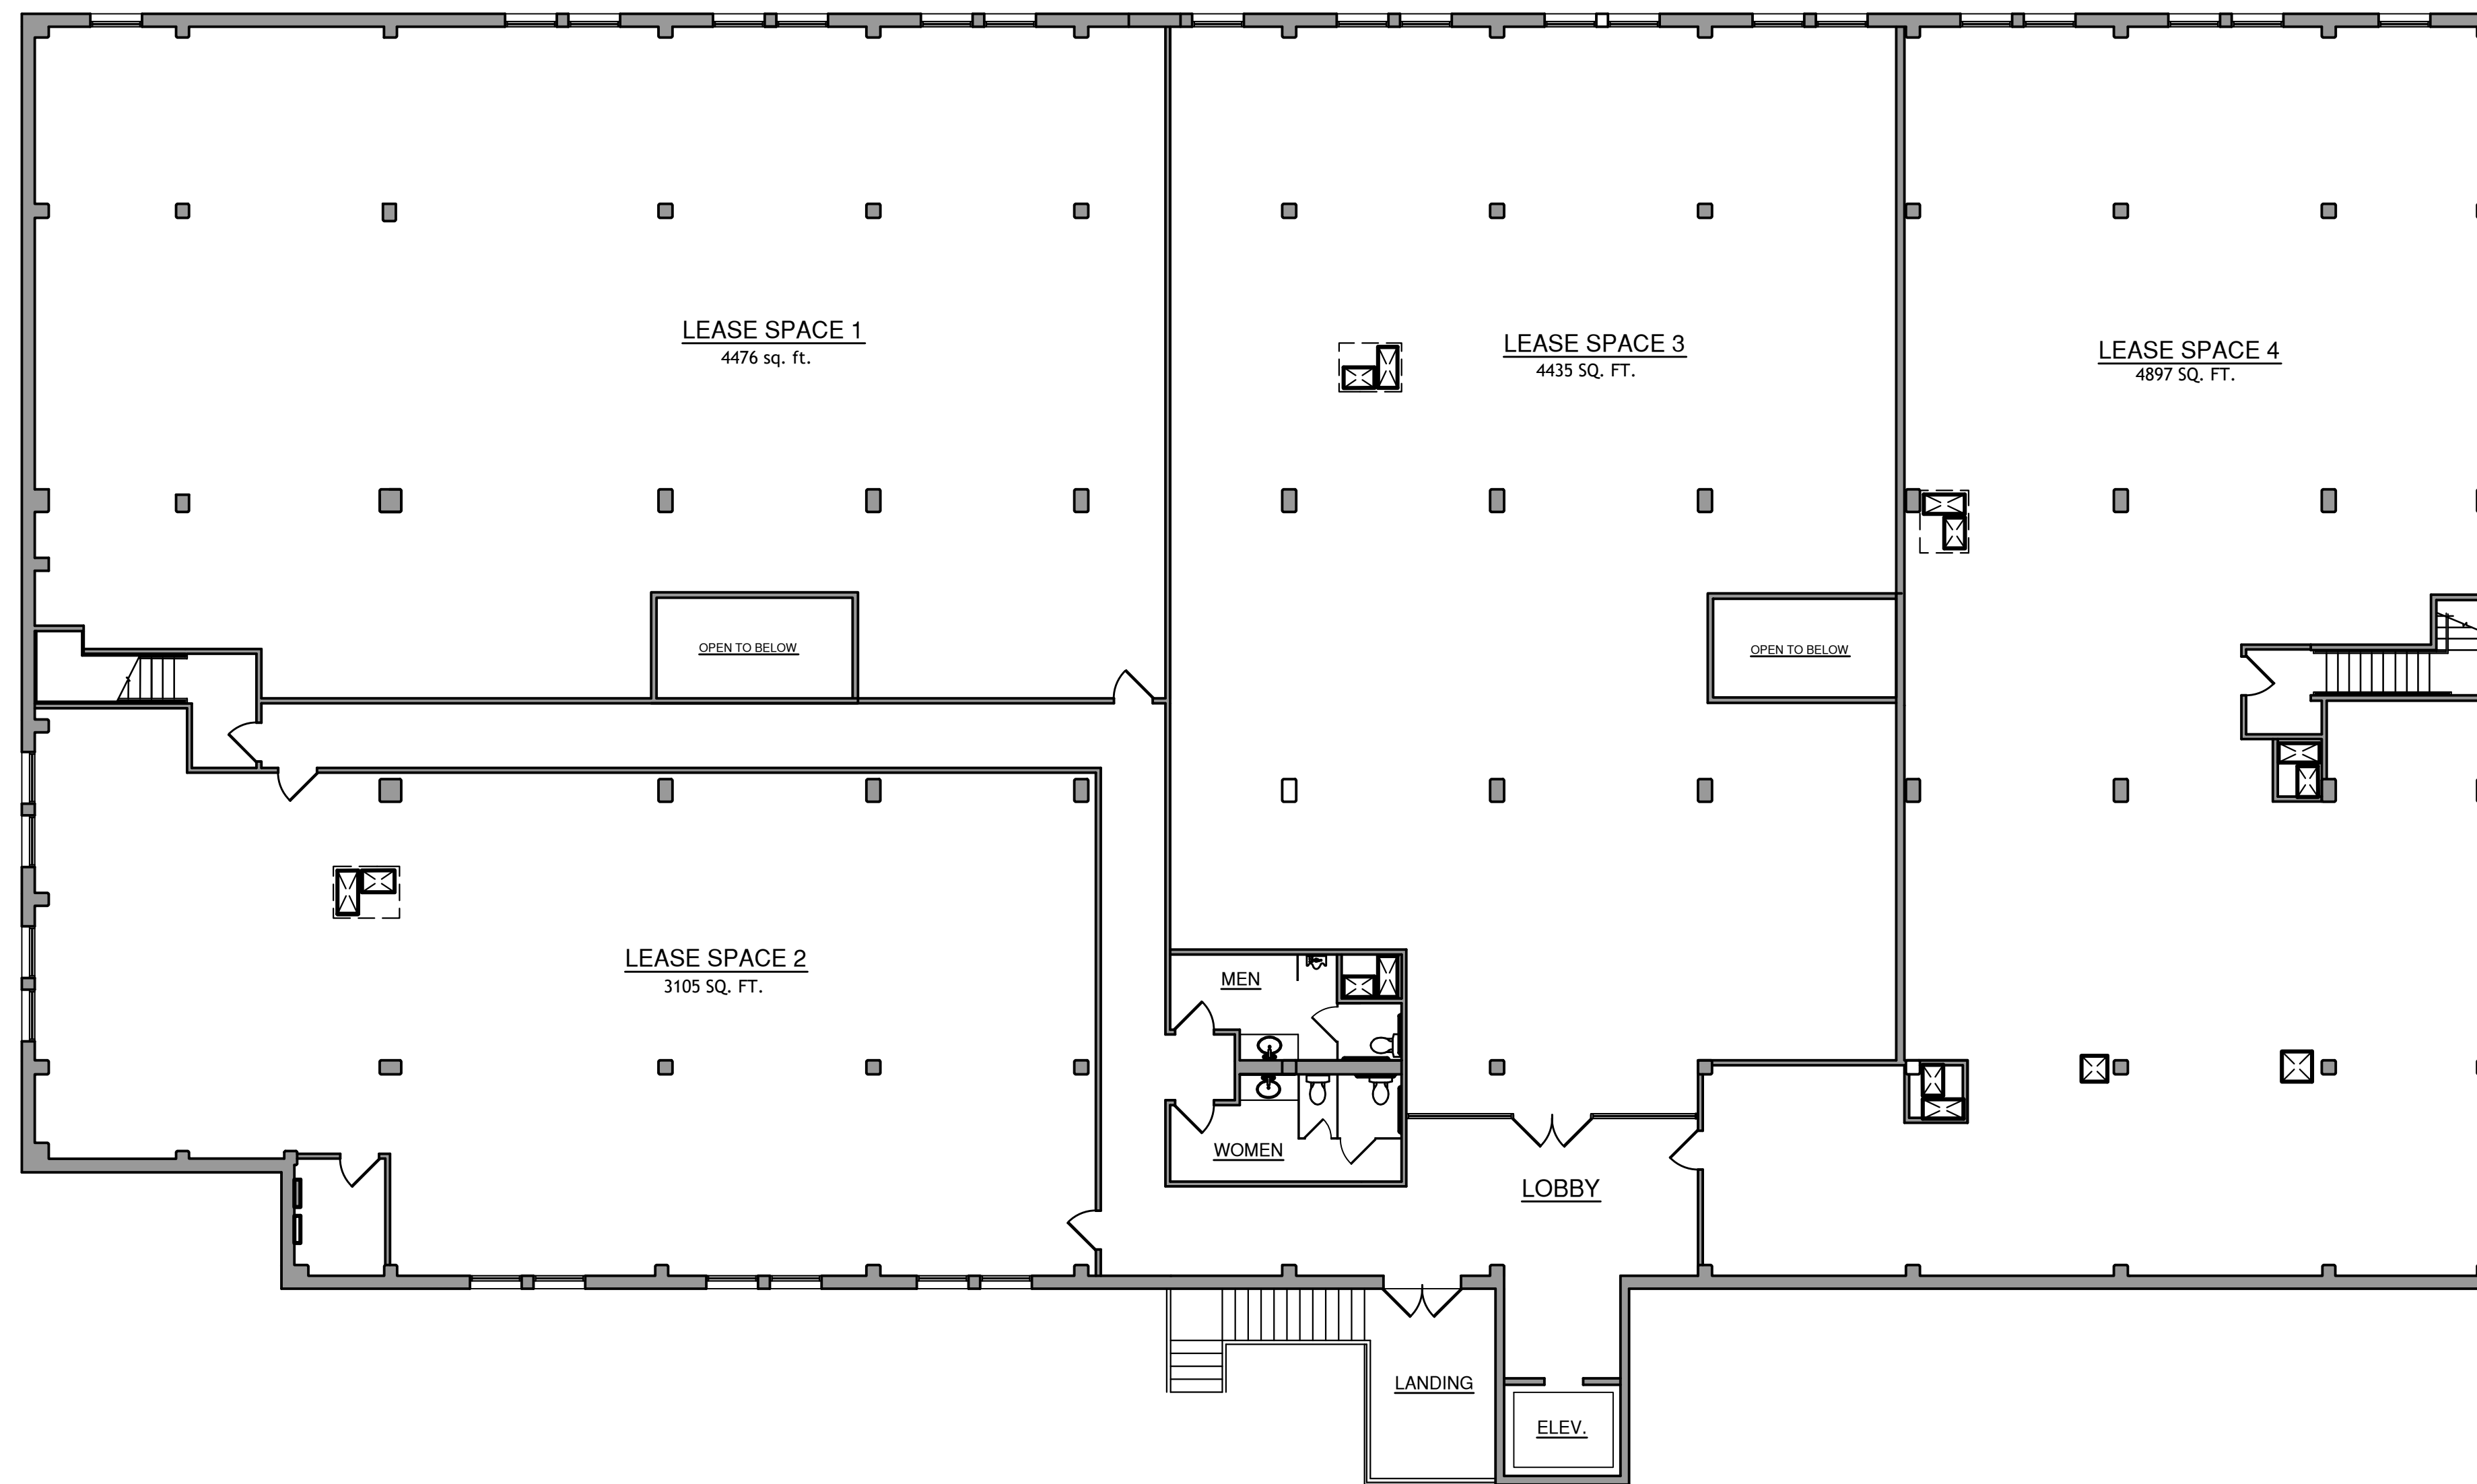

1 FLOOR PLAN  
 1" = 10'-0"  
 NORTH

THESE DOCUMENTS AND DECISIONS  
 ARCHITECT AND OWNER SHALL  
 BE COPIED OR REPRODUCED  
 WITHOUT PERMISSION. UNAUTHORIZED  
 REPRODUCTION OF THESE PLANS  
 WITHOUT PERMISSION IS PROHIBITED. ALL COPY  
 RIGHTS RESERVED.



STERLING ARCHITECTS  
 2416 COLUMBUS AVENUE, WACO, TEXAS 76701  
 PHONE: (254) 756-2311 FAX: (254) 756-2577 SterlingThompson\_architect@yahoo.com



PROJECT #: 2014-03-04  
 DRAWN: SVT  
 CHECKED: SVT  
 DATE: 09-16-2016  
 REVISIONS:

COPYRIGHT © 2016  
 ALL RIGHTS  
 RESERVED

SHEET 5  
 A1.1